FINISH NOTES LEGEND


- 1. SMOOTH STUCCO-WHITE
- 2. SMOOOTH STUCCO-BEIGE
- 3. HARDIE SIDING 8" PLANKS- TAUPE
- 4. CONCRETE CAP WITH BULLNOSE
- 5. BRUSHED STAINLESS STEEL 6. PAINTED METAL-FOREST BLACK
- 7. SMOOTH STUCCO-RUST (ARCADE)

NOTE: LETTERS REFER TO SIGNAGE



SOUTH ELEVATION

SCALE: 1"=10'-0"

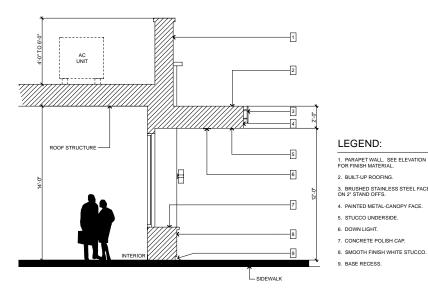


LEGEND:

PARAPET WALL. SEE ELEVATION
FOR FINISH MATERIAL.

2. BUILT-UP ROOFING.

BRUSHED STAINLESS STEEL FACE ON 2" STAND OFFS.

- 6. DOWN LIGHT.
- 7. CONCRETE POLISH CAP.

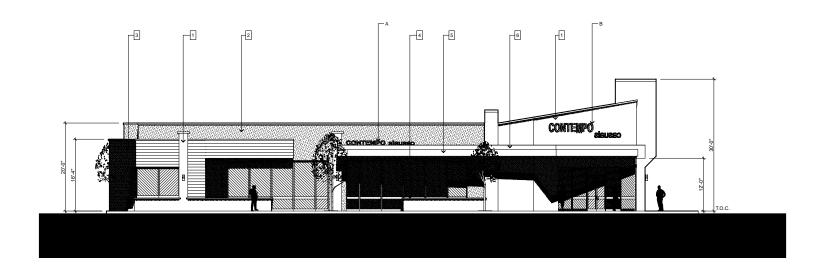

SECTION A

SCALE: 1/4"=1'-0"

RETAIL BUILDING SITE PLAN REVIEW MARCH 7, 2005 2005.47

NORTH ELEVATION SCALE: 1"=10'-0"



ATLANTIC AND CARSON LONG BEACH, CA